






**LEGEND**

-  ALUMINUM VALANCE
-  BOTTOM RAIL
-  FABRIC, PER PLANS



**SIDE VIEW**

 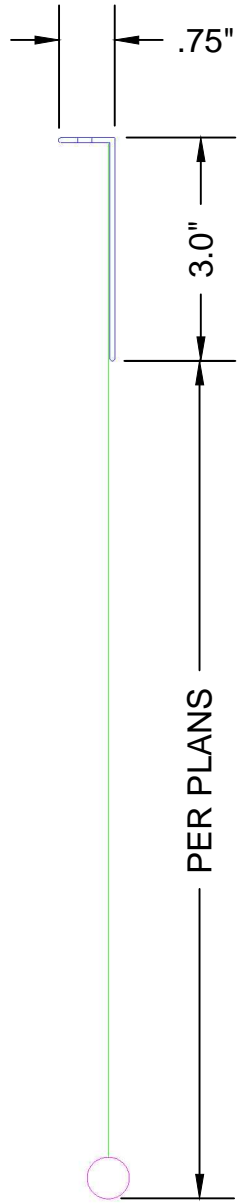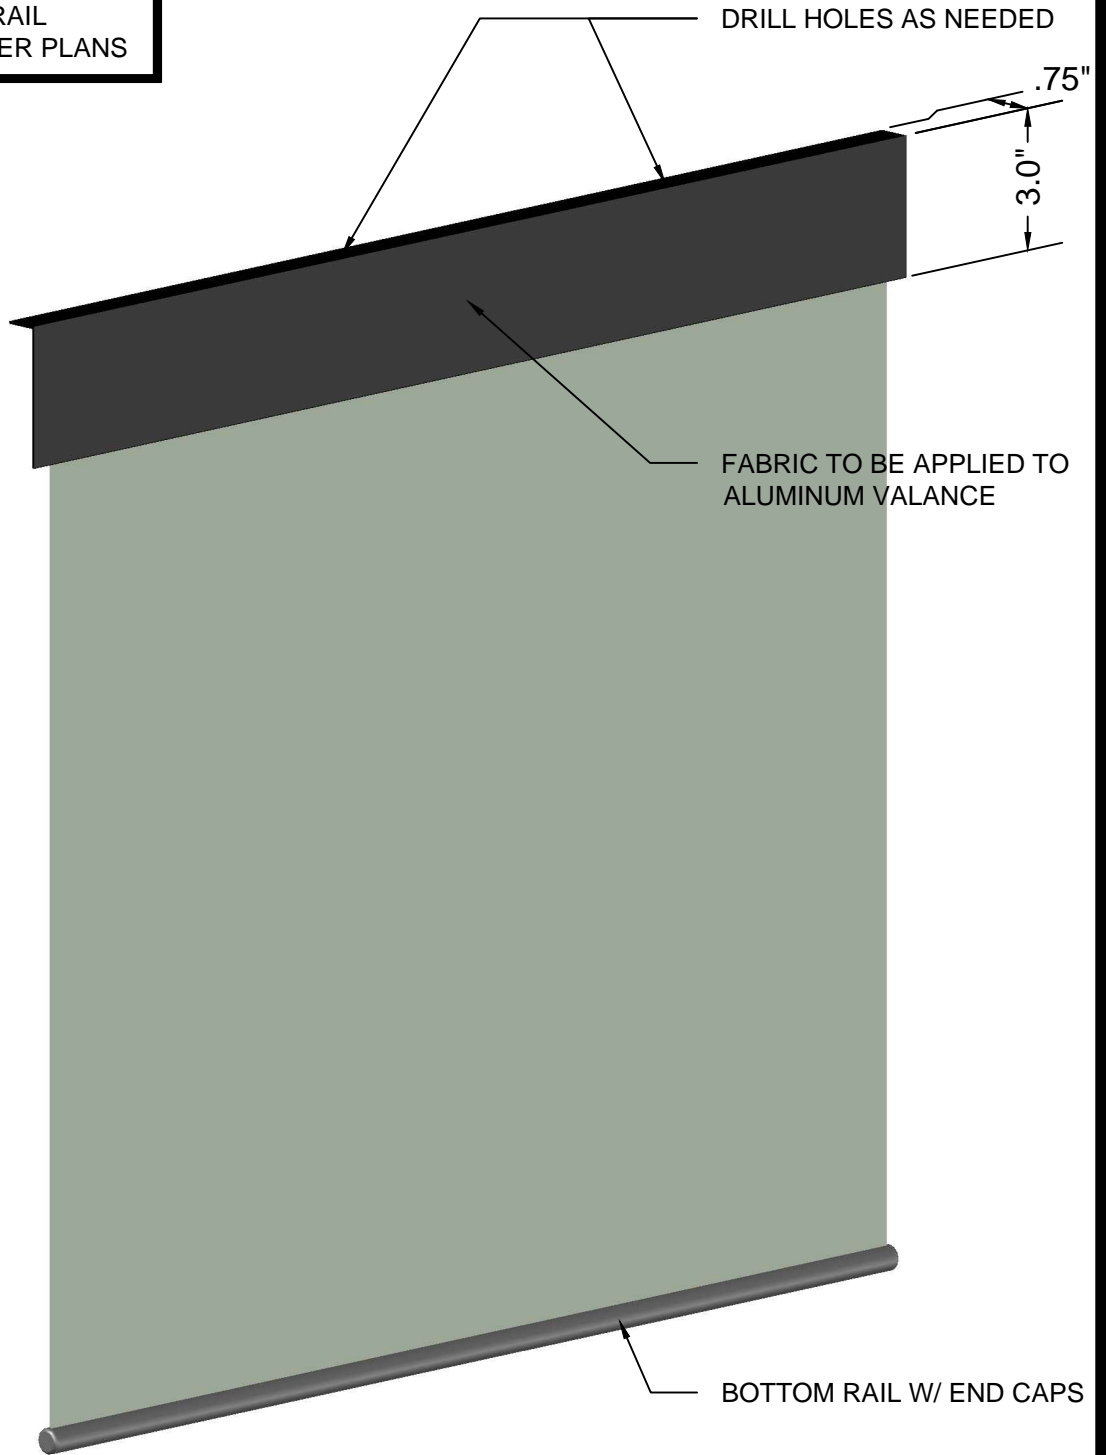

**ISOMETRIC VIEW**



**ROLL-A-SHADE®**  
MANUFACTURING SUN CONTROL SOLUTIONS

12101 Madera Way Phone: 951.245.5077  
Riverside, CA 92503 Fax 951.245.5075

DESCRIPTION:

**STATIONARY SHADE  
SYSTEM**

SCALE: N.T.S.

DATE: 8/14/2013

SHEET NO:

**R-7.1**