




IDLER PROFILE

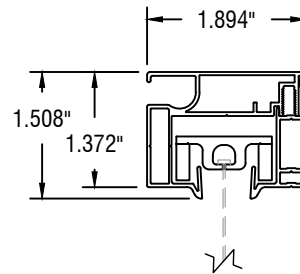

OPEN SIDE CHANNEL PROFILE

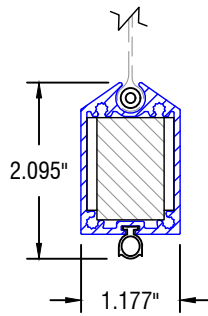

BOTTOM RAIL PROFILE

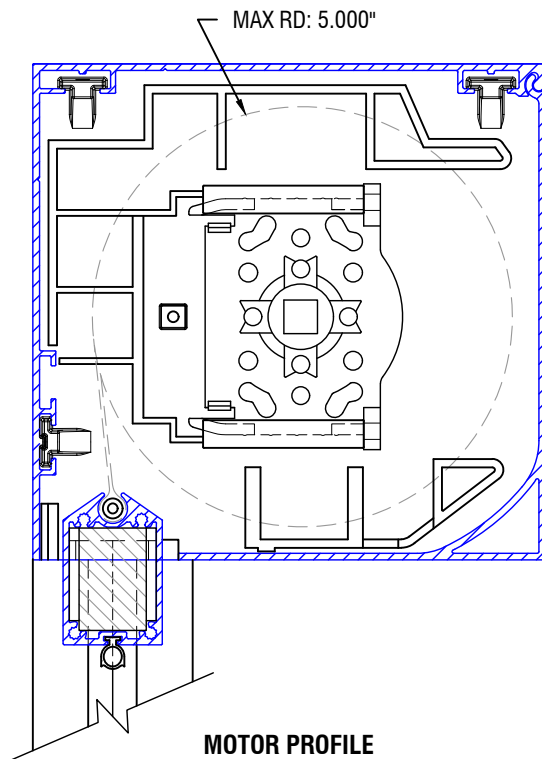

MOTOR PROFILE

MOTORIZED ONLY




12101 MADERA WAY
RIVERSIDE, CA 92503
P: 951-245-5077
F: 951-245-5075
WWW.ROLLASHADE.COM


© COPYRIGHT 2016 ROLL-A-SHADE, INC. ALL RIGHTS RESERVED. THIS DRAWING IS THE PROPERTY OF ROLL-A-SHADE, INC. THE GRAPHICS, INFORMATION AND SPECIFIC IDEAS IN THIS DOCUMENT ARE THE EXCLUSIVE PROPERTY OF ROLL-A-SHADE, INC. AND MUST NOT BE MADE PUBLIC, COPIED OR SOLD. OTHERS SEEKING PERMISSION TO REPRODUCE THIS DOCUMENT, IN WHOLE OR IN PART, MUST OBTAIN PERMISSION FROM ROLL-A-SHADE, INC. IN WRITING.

DATE: 11/02/2021
SHEET SIZE: 8.5" X 11"
SCALE: 7/16"=1"
DRAWN BY: SULPISIO MEDRANO

SYSTEM: ZIPSHADE
TITLE: ZIPSHADE 150
NO: RAS1-Z150

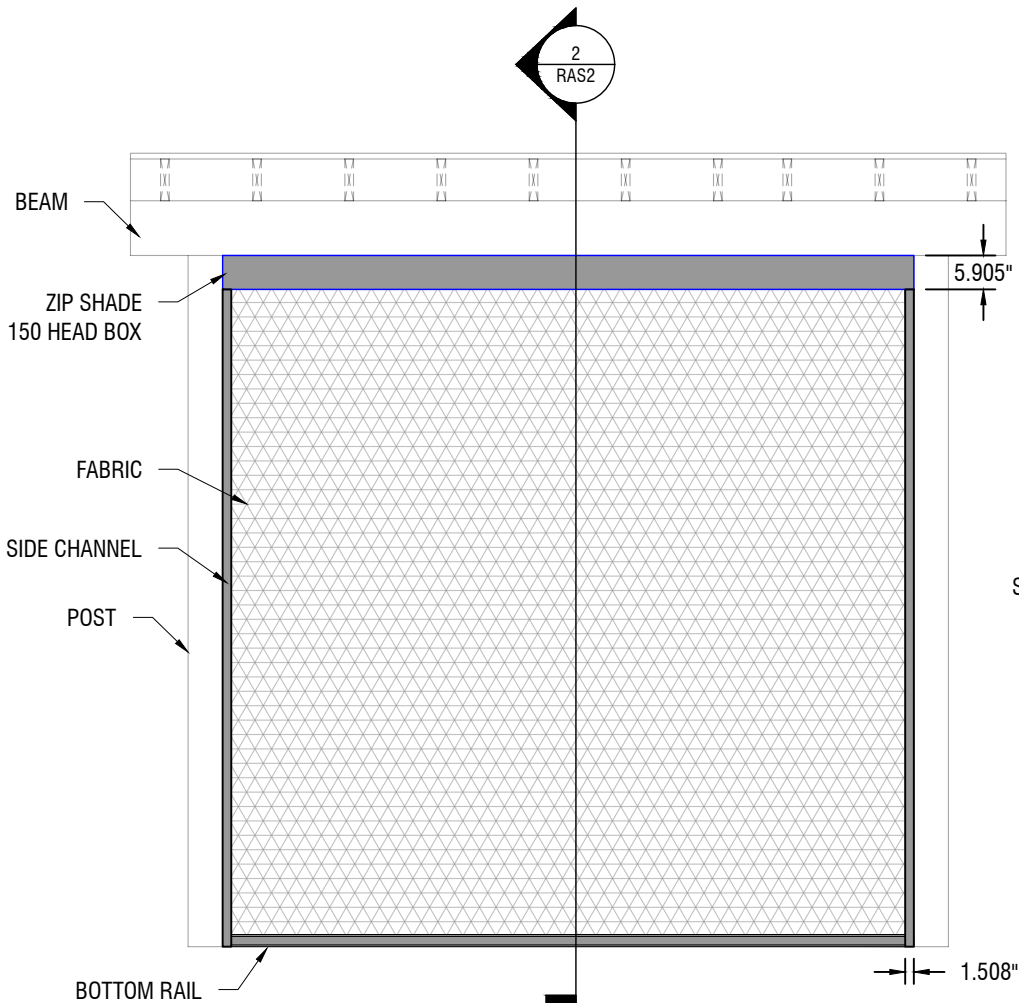

1 **EXTERIOR PATIO ELEVATION**

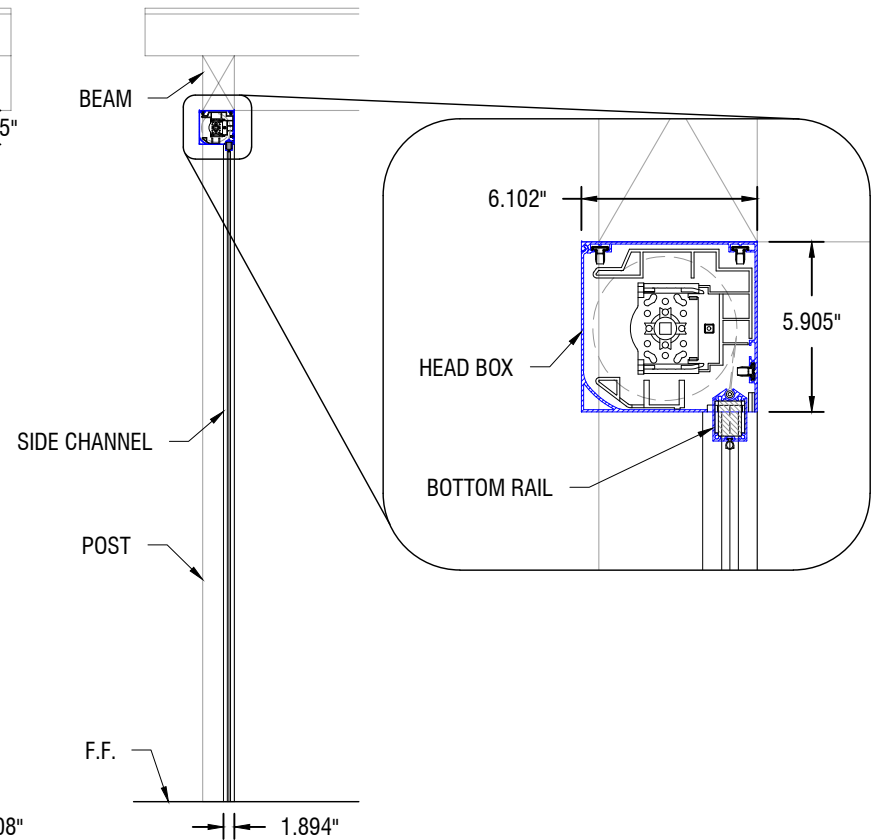

2 **PATIO SECTION**



12101 MADERA WAY
RIVERSIDE, CA 92503
P: 951-245-5077
F: 951-245-5075
WWW.ROLLASHADE.COM

© COPYRIGHT 2016 ROLL-A-SHADE, INC. ALL RIGHTS RESERVED. THIS DRAWING IS THE PROPERTY OF ROLL-A-SHADE, INC. THE GRAPHICS, INFORMATION AND SPECIFIC IDEAS IN THIS DOCUMENT ARE THE EXCLUSIVE PROPERTY OF ROLL-A-SHADE, INC. AND MUST NOT BE MADE PUBLIC, COPIED OR SOLD. OTHERS SEEKING PERMISSION TO REPRODUCE THIS DOCUMENT, IN WHOLE OR IN PART, MUST OBTAIN PERMISSION FROM ROLL-A-SHADE, INC. IN WRITING.

DATE: 04/30/2025
SHEET SIZE: 8.5" X 11"
SCALE: N.T.S.
DRAWN BY: SULPISIO MEDRANO

SYSTEM: ZIPSHADE
TITLE: ZIPSHADE 150
NO: RAS2-Z150